



VisualAnalysis (version 4.00) -
 Wolfeboro Town Hall, Tue Sep 03 10:34:41 2013
 JJR - Exist Roof Truss
 Structures North Consulting Engineers, Inc., John M. Wathne, 07-119
 Design Results

Unity Check Values

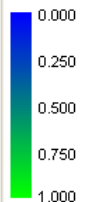

— Failed
 — Not Checked
 --- Not Grouped

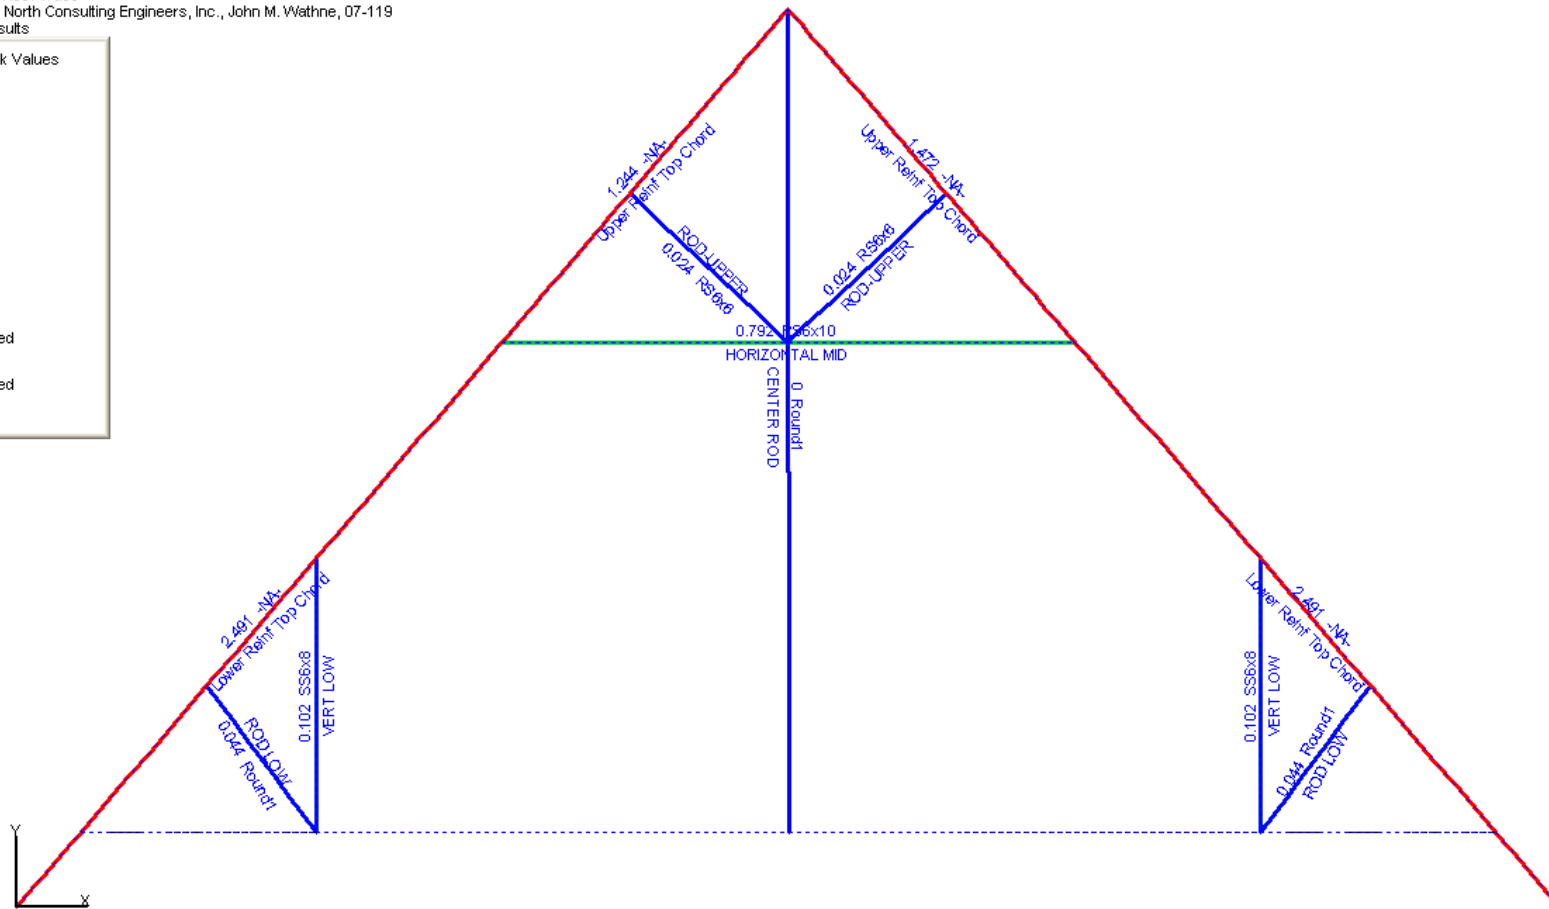

S Wolfeboro Town Hall

Unity Check Values Design View V A.Front(XY) 10.35 ft, 20.57 ft